



VISTA 1

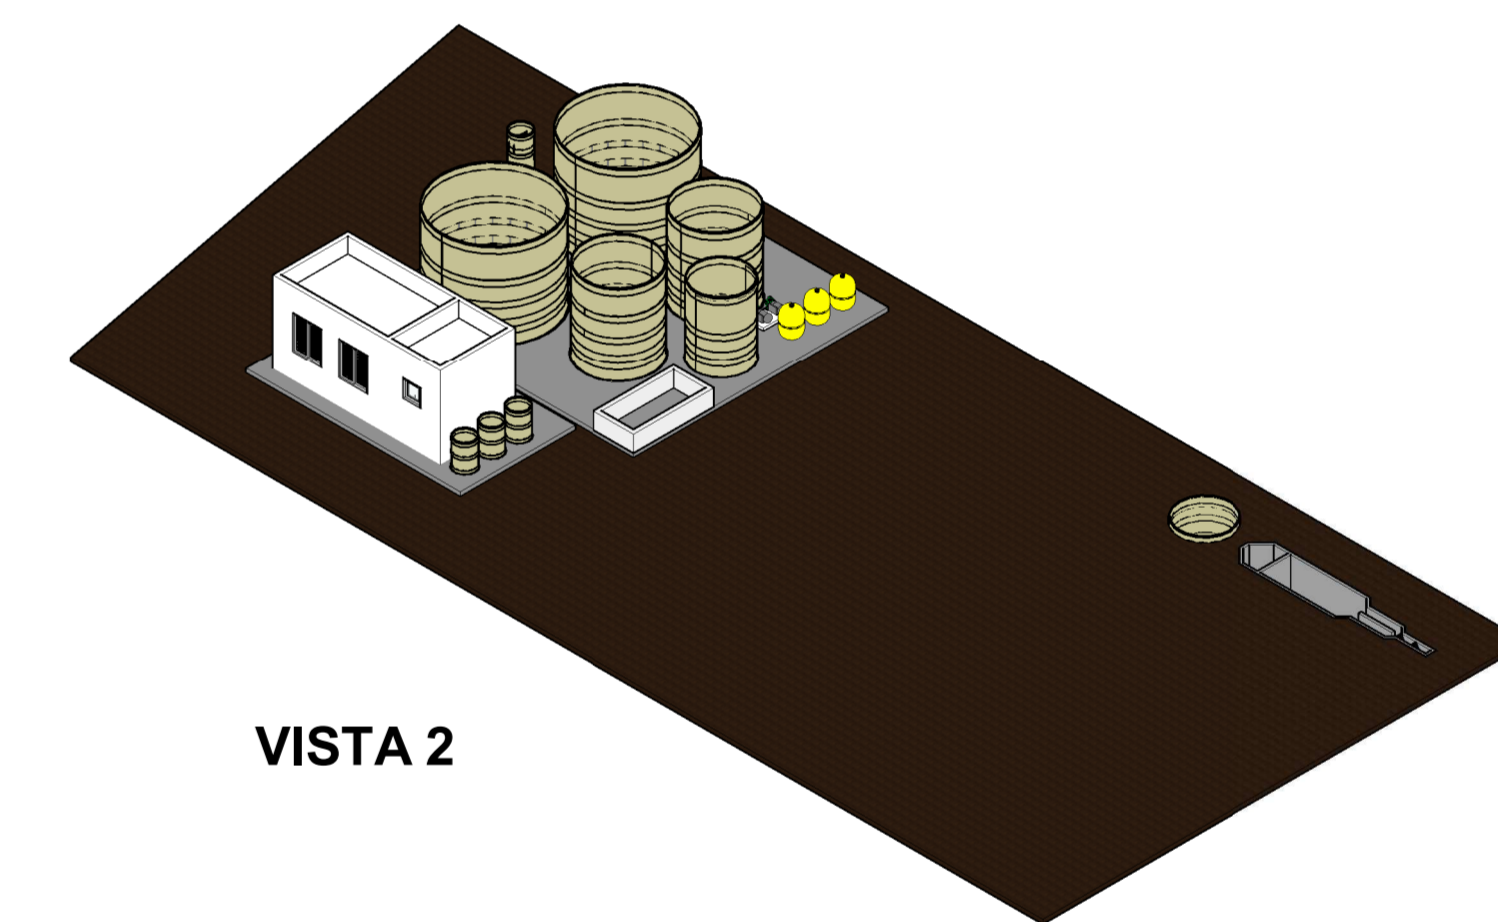


VISTA 2


ETE HOSPITAL - PLANTA  
1 : 50

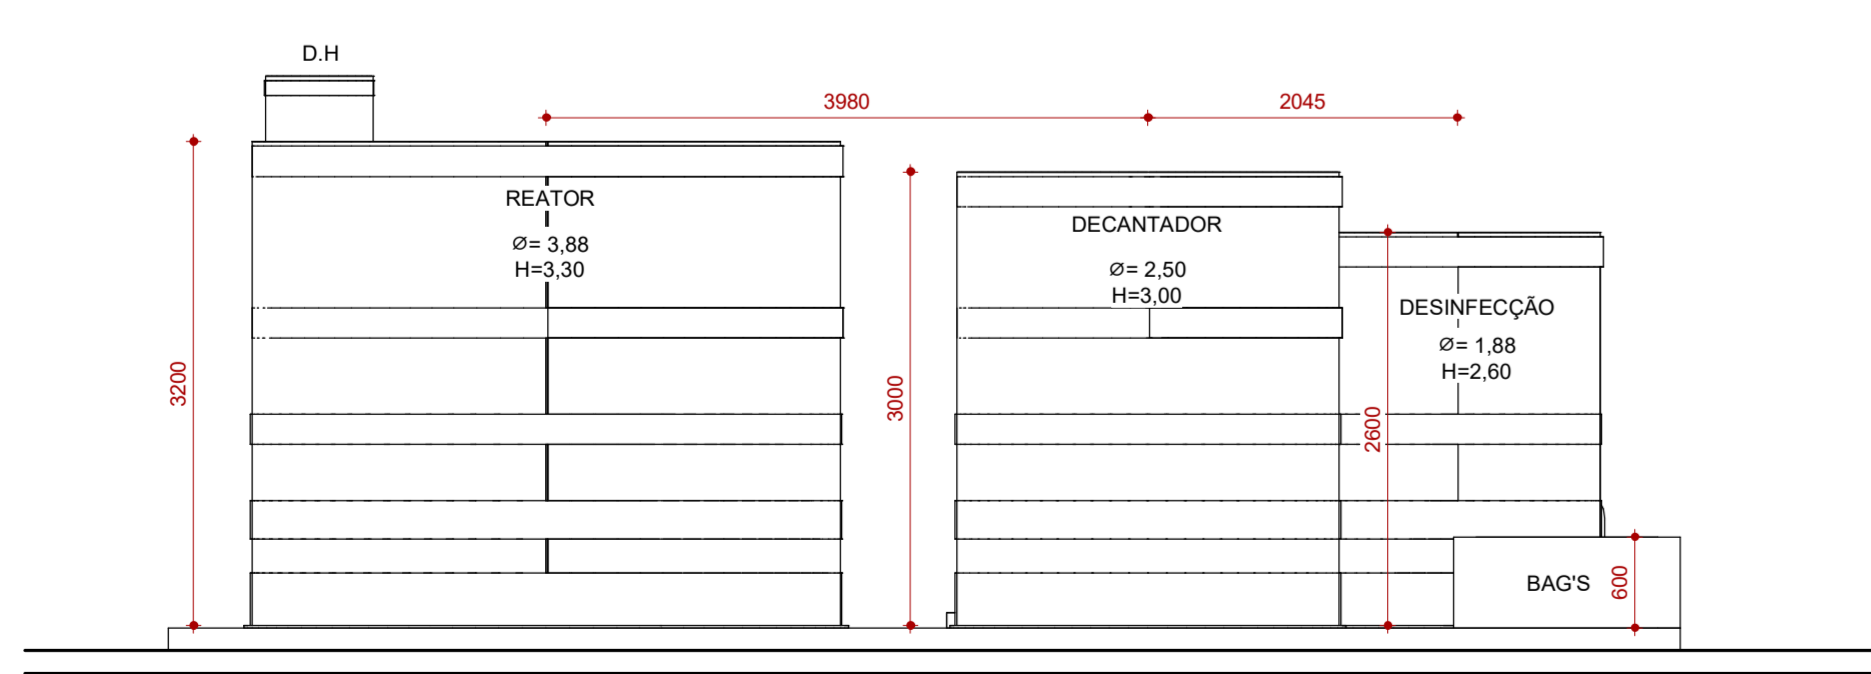

Corte 1  
1 : 50

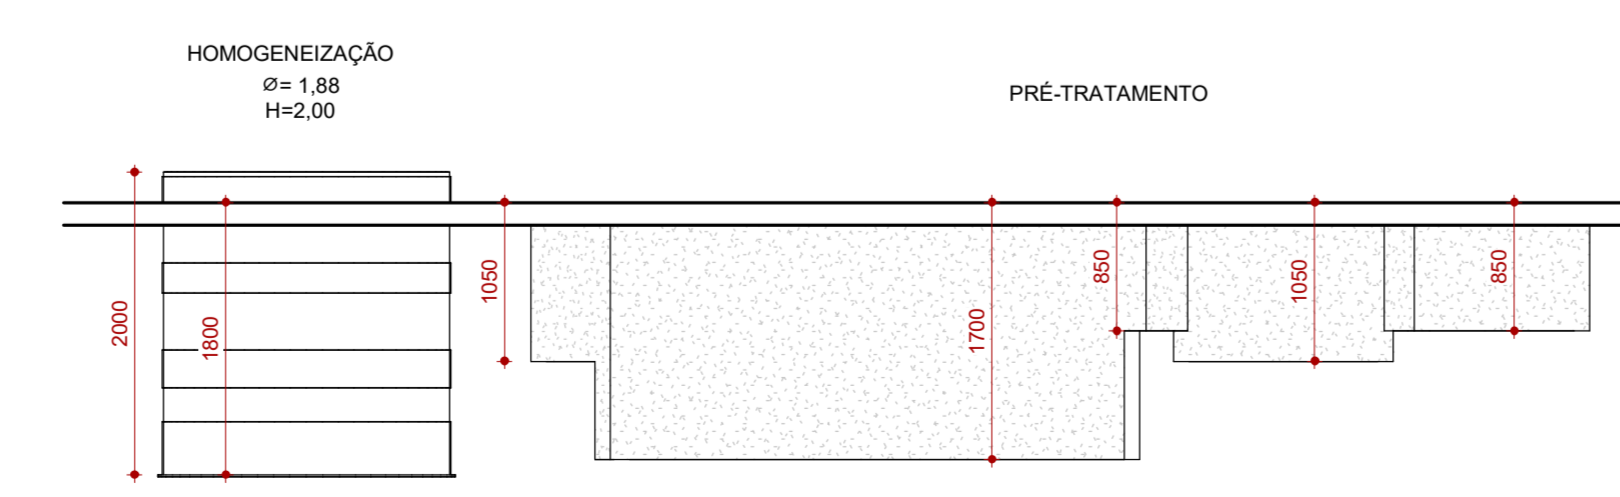

Corte 3  
1 : 50

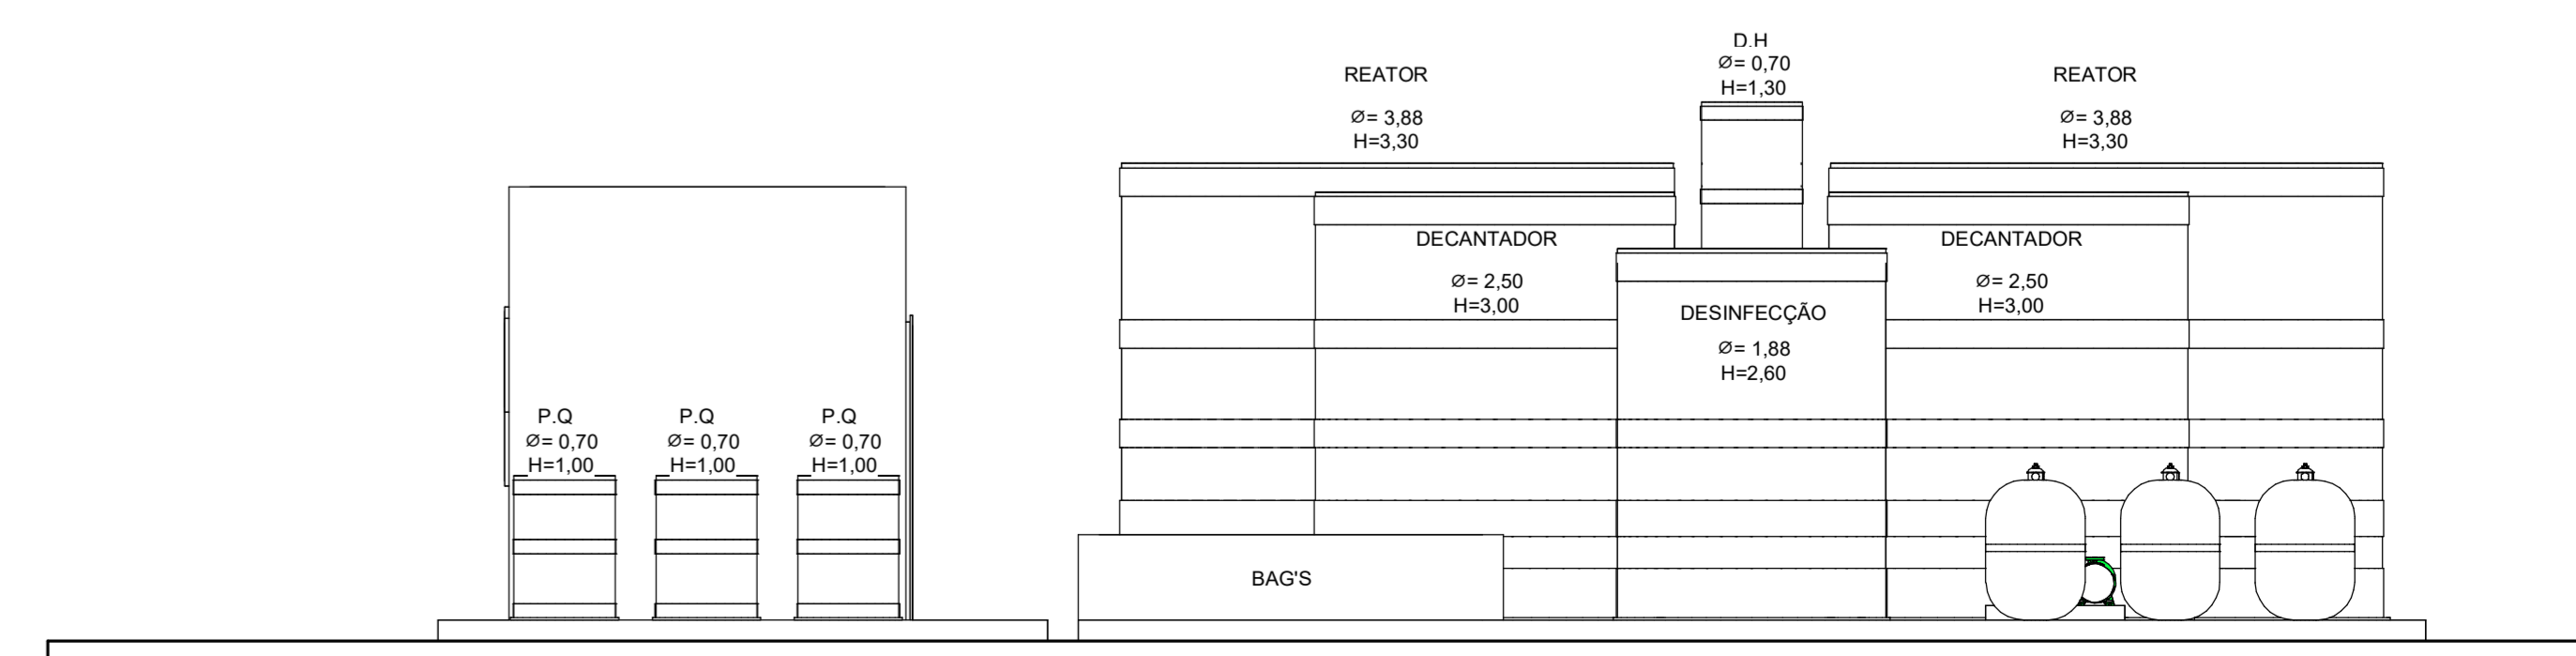

Corte 2  
1 : 50